



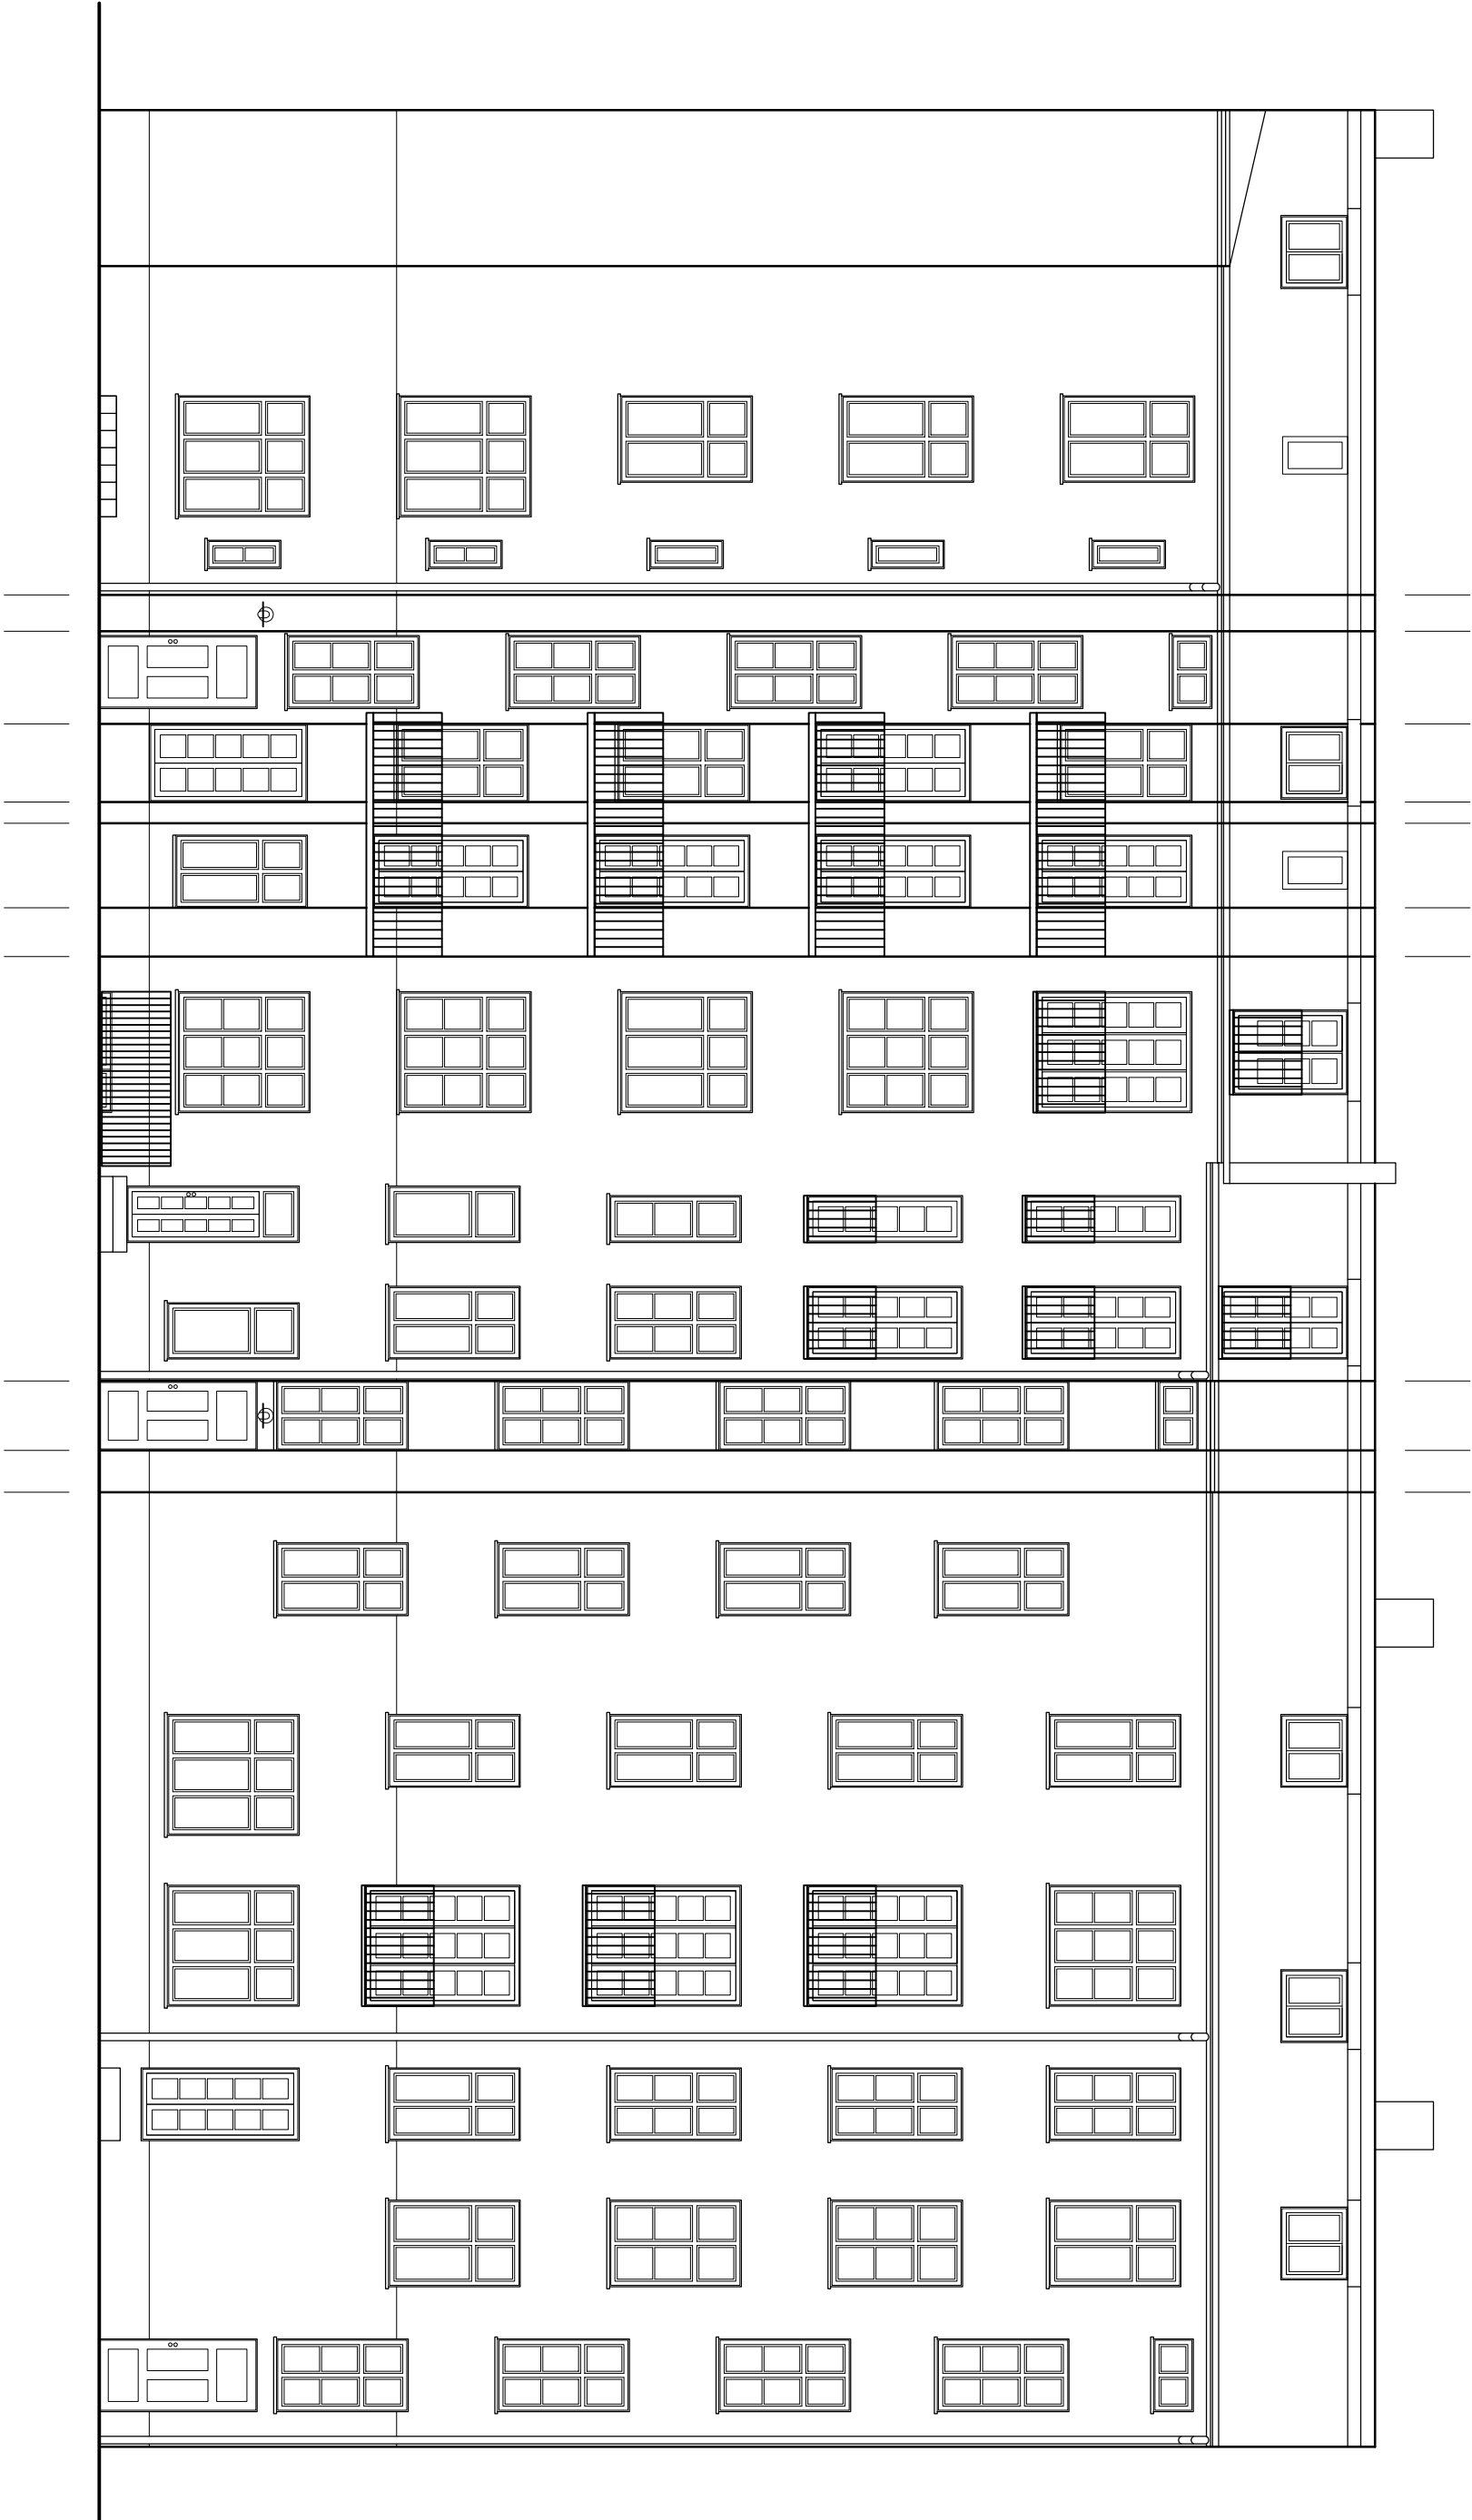

0 m 1 m 2 m 3 m 4 m 5 m 6 m 7 m 8 m 9 m 10 m

1:100

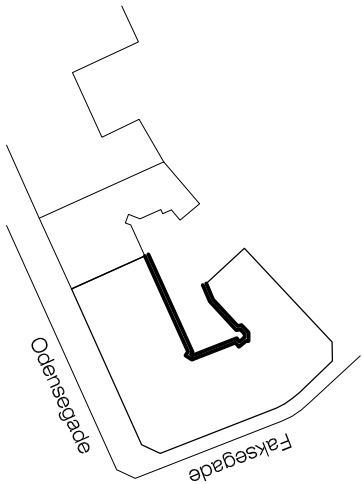

Faksegade - Odensegade

SAG: Facaderenovering

MATR. NR.: -

SAGS NR: 1011.01

Emne: Facader mod egen gård

UDG:

MAL: 1:100

DATO: 02.12.2010

FASE: -

SIGN: JBA

TEGN NR:



Tegnestuen Svallebæk APS
Arkitektfirma medlem af DANSKE ARK
Kiplings Allé 42, 1 2860 Søborg

T L F 4 5 2 8 1 3 0 6
F A X 4 5 8 1 7 4 7 4
E-mail mail@svallebaek.dk