



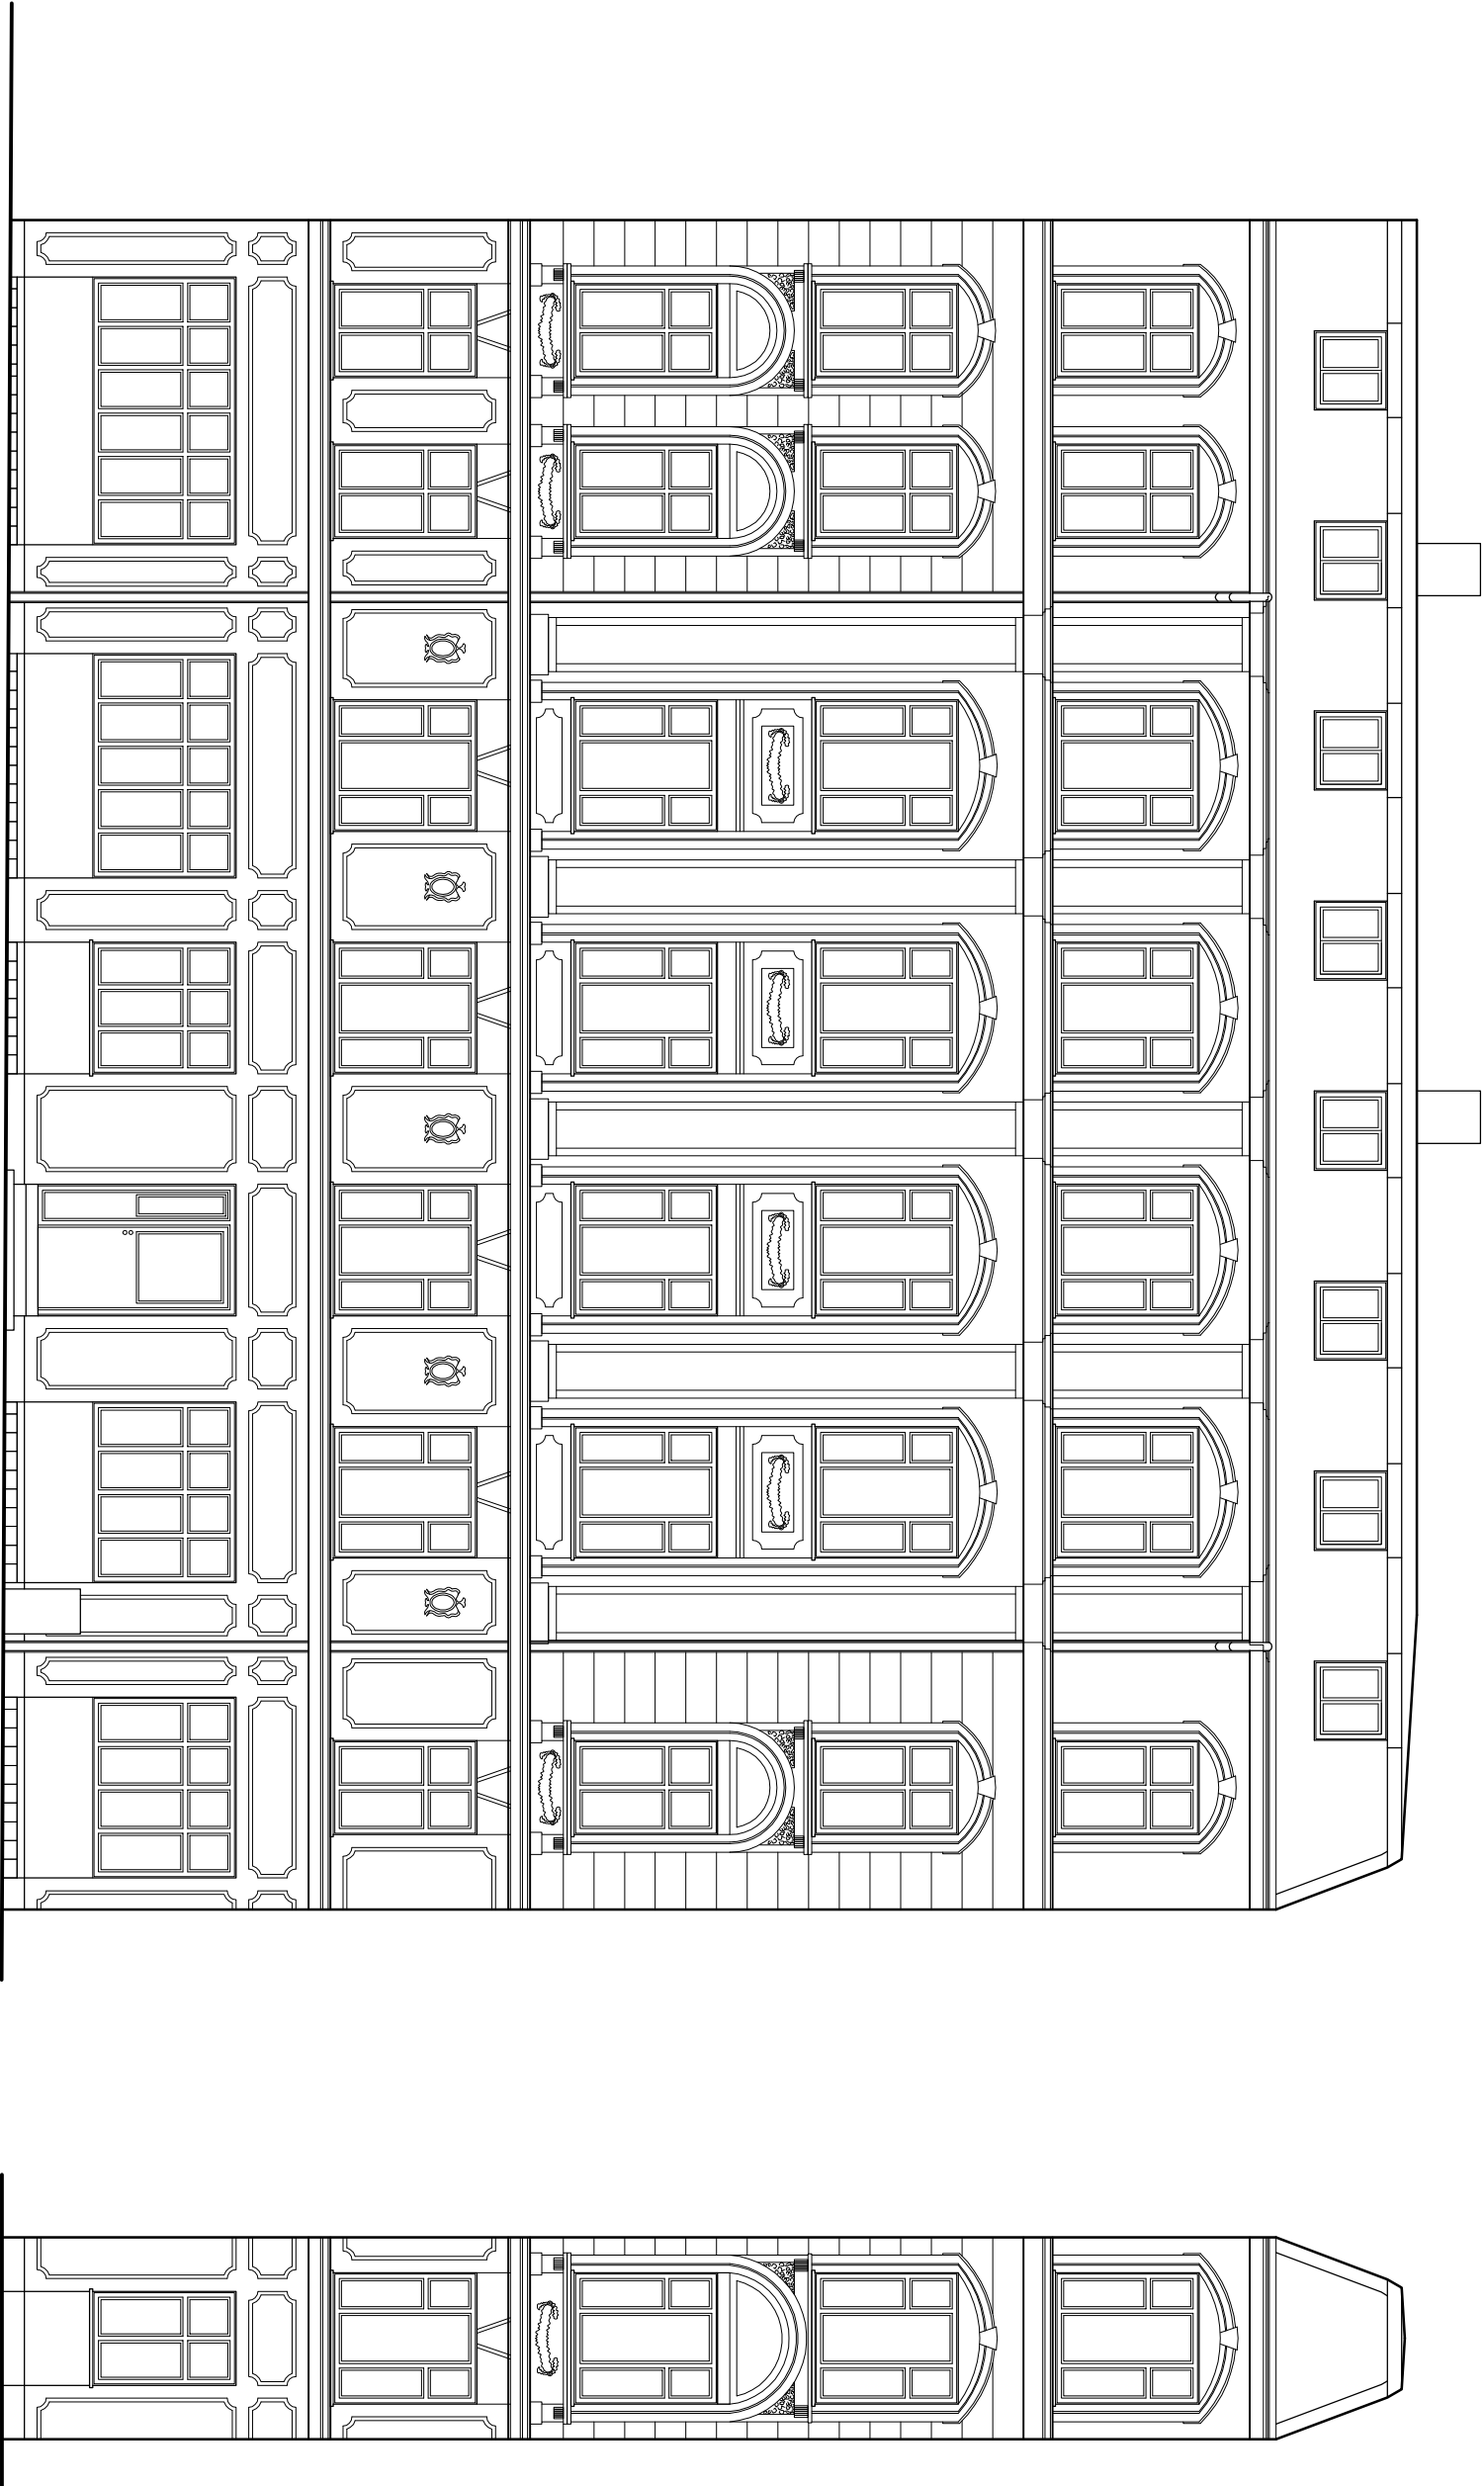

0 m 1 m 2 m 3 m 4 m 5 m 6 m 7 m 8 m 9 m 10 m

1:100

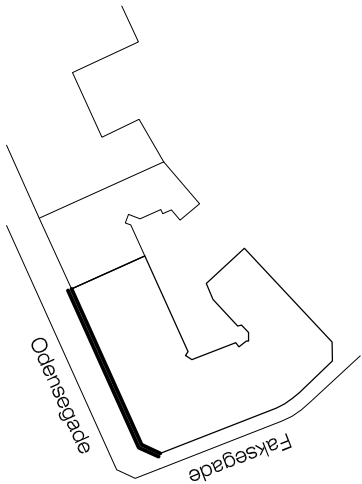

Faksegade - Odensegade

SAG: Facaderenovering MATR. NR.: - SAGS NR: 1011,01

Emne: Facade mod Odensegade UDg:

MAL: 1:100 DATO: 02.12.2010 FASE: - SIGN: JBA TEGN NR: